




SOUTHER
Architectural
CAST STONE


235 Via Del Monte
Oceanside, CA 92058
Tel: (760) 754-9697
Fax: (760) 754-0610
www.SoutherACS.com
Lic. #1001757

SOUTHER
Architectural
CAST STONE

SILLS

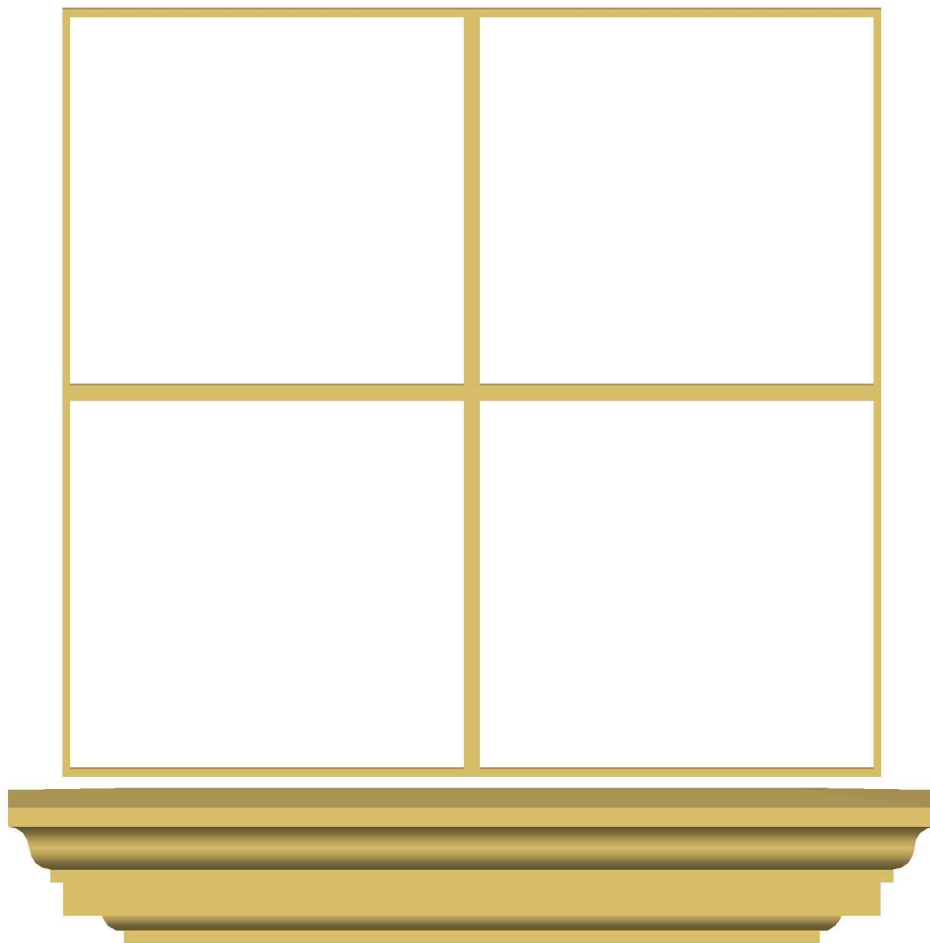

Sills T1-T6

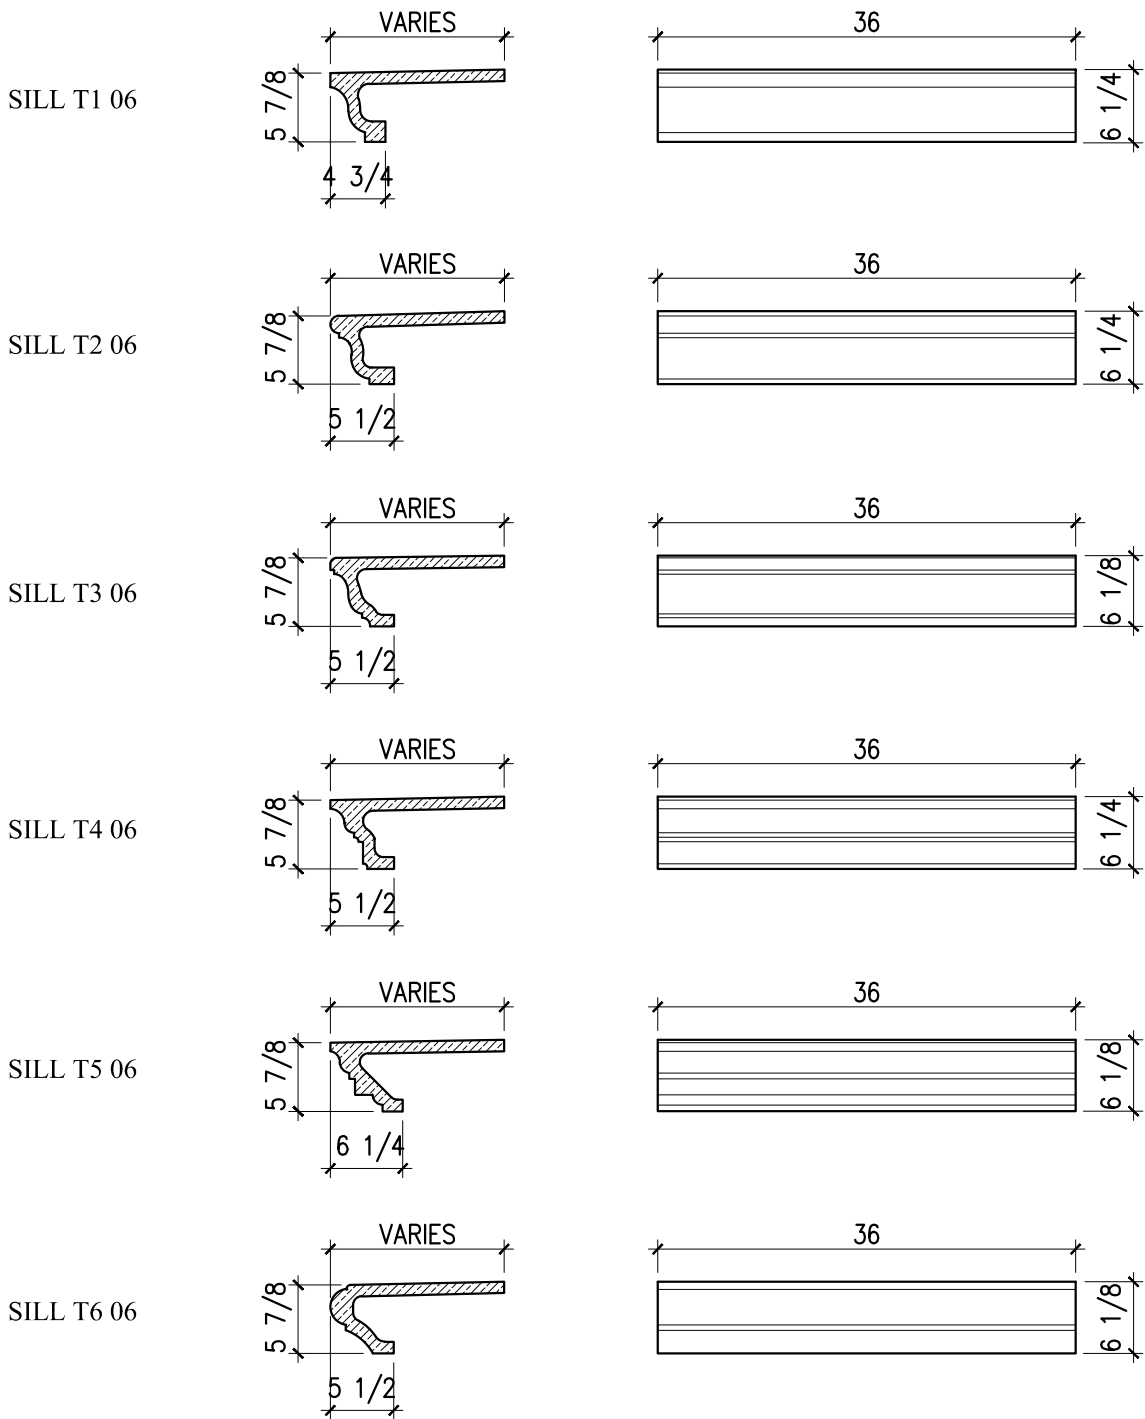

ALL SILLS COME IN THE FOLLOWING SIZES: 4", 6", 8" & 10" IN HEIGHT

SCALE: 3/4"=1'-0"

SOUTHER
Architectural
 CAST STONE

235 Via Del Monte
 Oceanside, CA 92058
 Tel: (760) 754-9697
 Fax: (760) 754-0610
 www.SoutherACS.com
 Lic. #1001757