




SOUTHER
Architectural
CAST STONE


235 Via Del Monte
Oceanside, CA 92058
Tel: (760) 754-9697
Fax: (760) 754-0610
www.SoutherACS.com
Lic. #1001757

SOUTHER
Architectural
CAST STONE

SURROUNDS

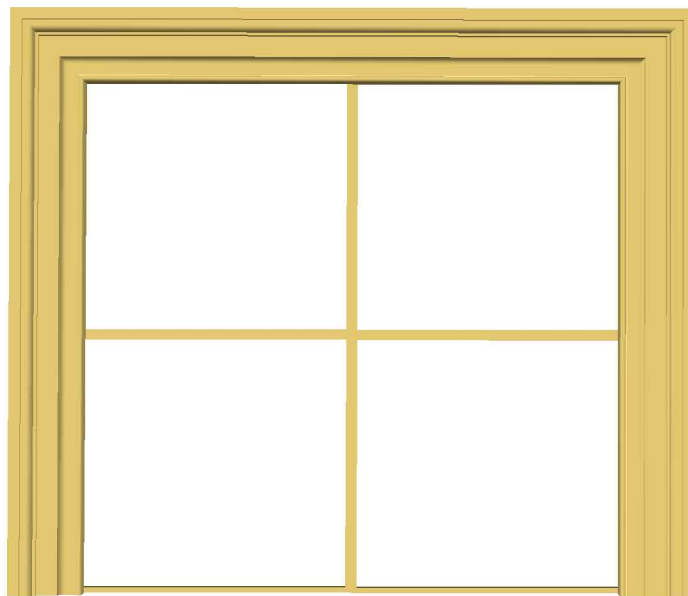

Surrounds T1-T8

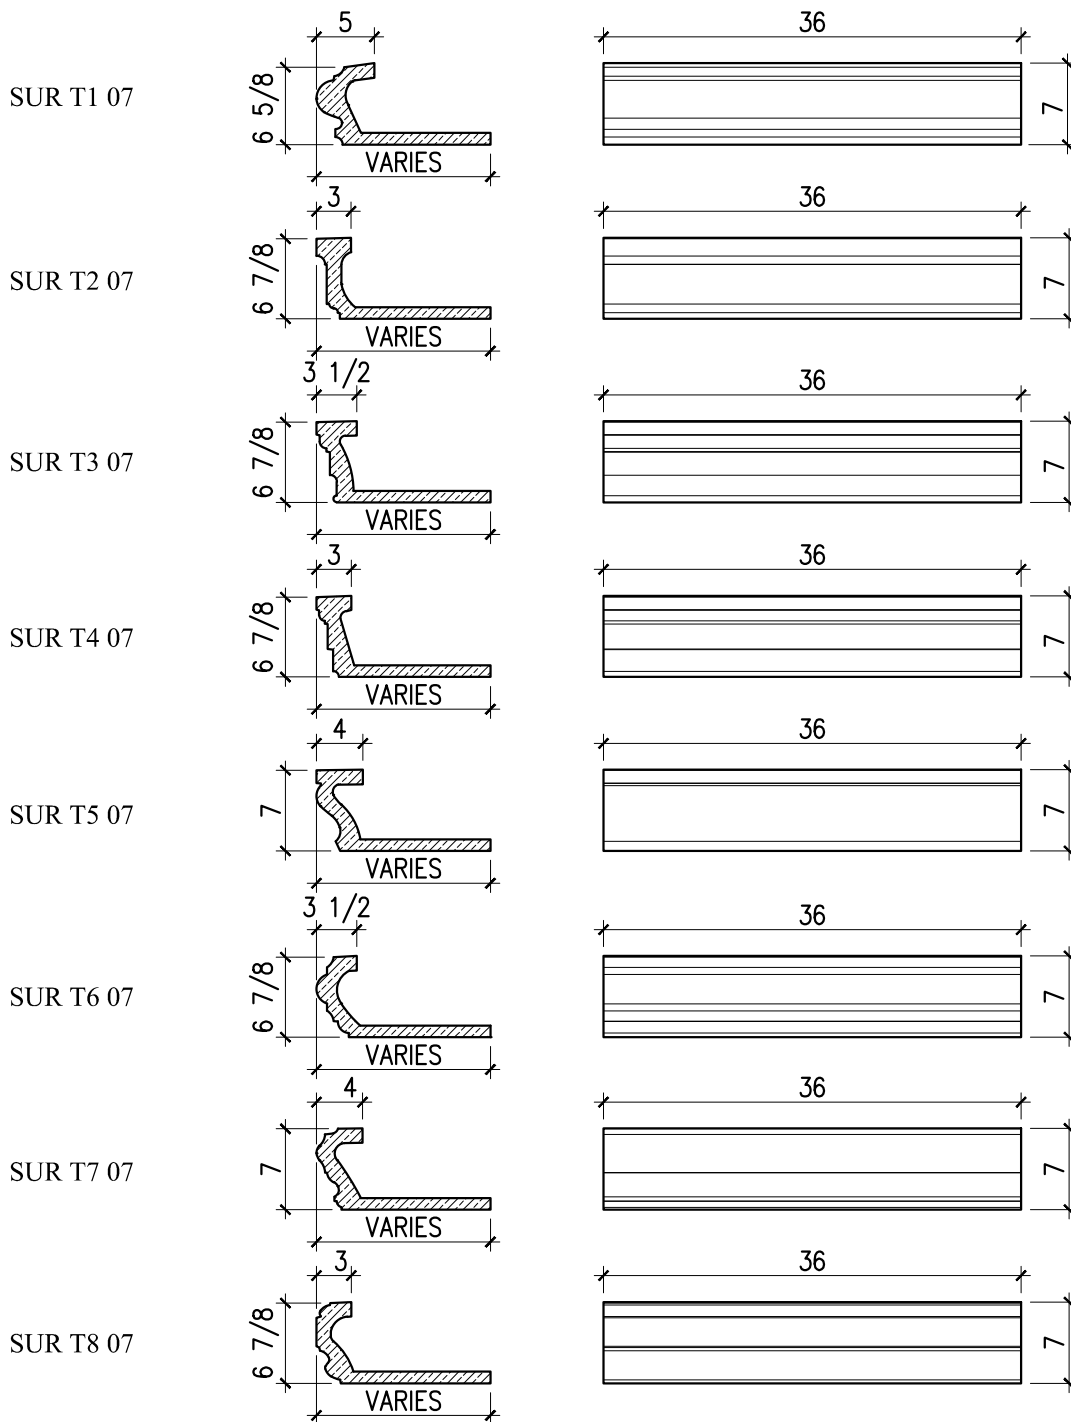

ALL SURROUNDS COME IN THE FOLLOWING SIZES: 5", 7", 9" & 11" IN WIDTH

SCALE: 3/4"=1'-0"

SOUTHER
Architectural
 CAST STONE

235 Via Del Monte
 Oceanside, CA 92058
 Tel: (760) 754-9697
 Fax: (760) 754-0610
 www.SoutherACS.com
 Lic. #1001757